


THIRD FLOOR - DIMENSION PLAN

1/4" = 1'-0"

2

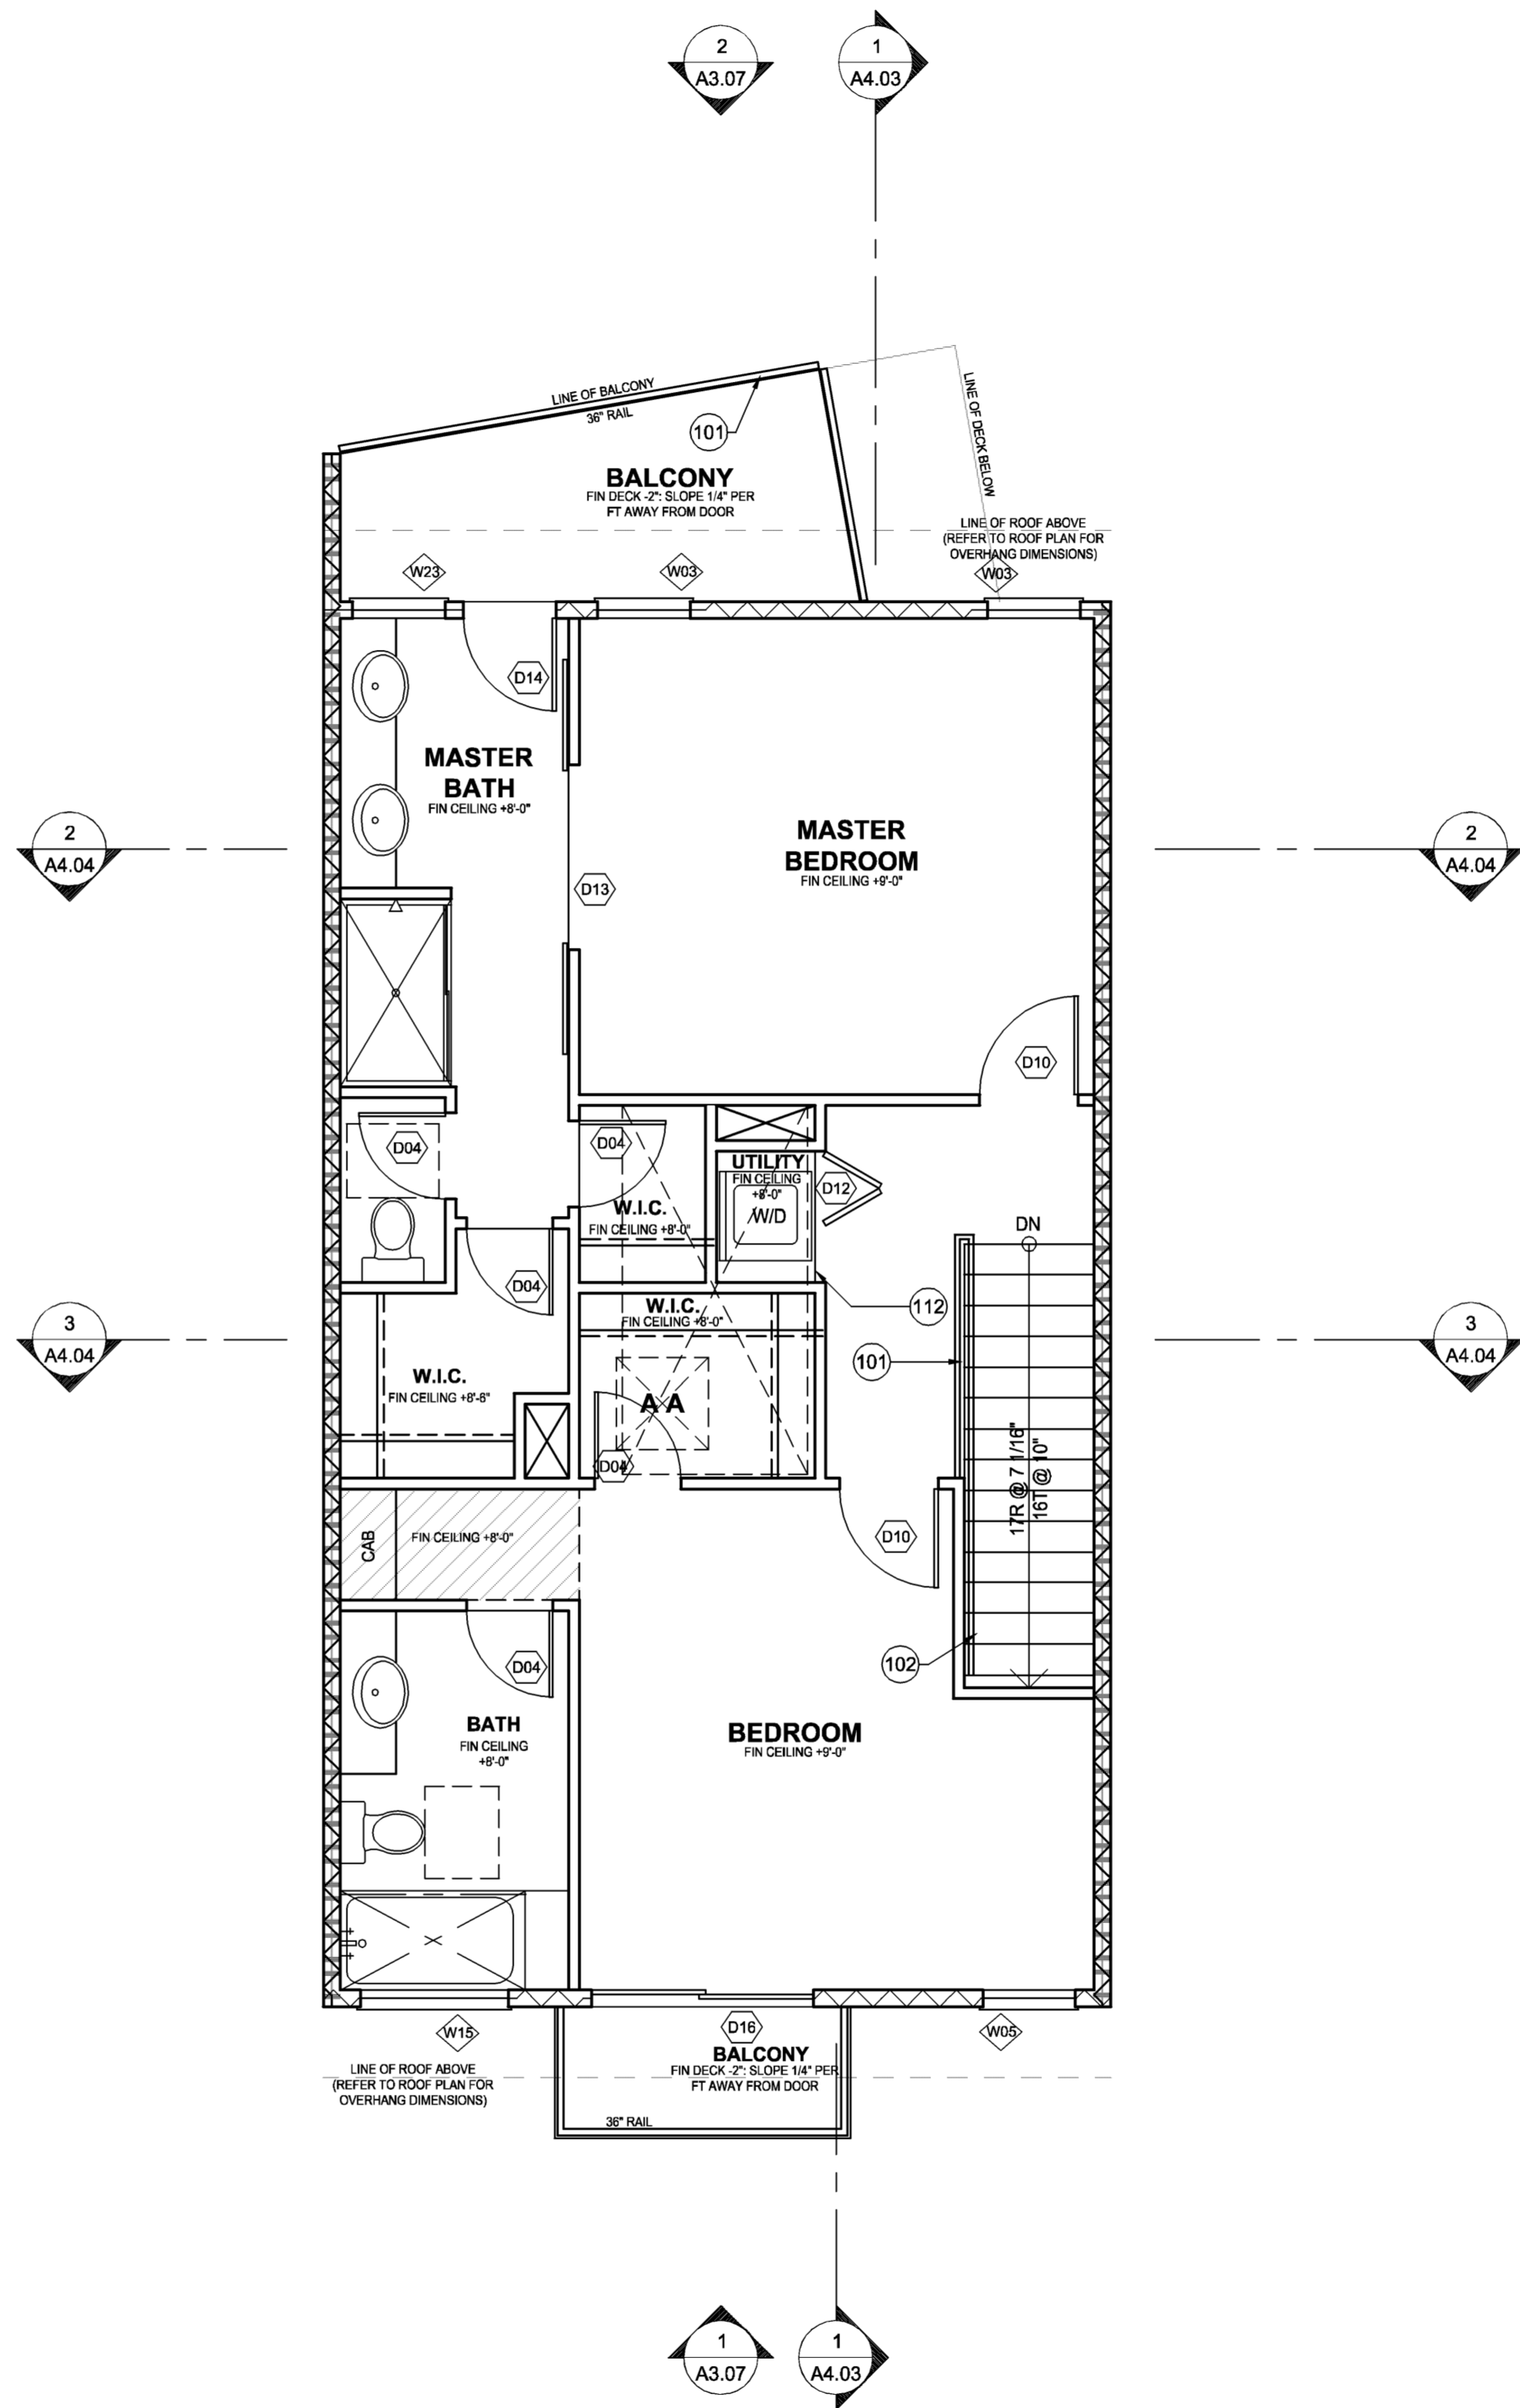

THIRD FLOOR - NOTED PLAN


1/4" = 1'-0"

1

**KEYNOTES**

- 101 GUARDRAIL - 36" HIGH MIN
- 102 HANDRAIL - 32"-38" HIGH MIN
- 103 LOWER CABINETS
- 104 UPPER CABINETS
- 105 KITCHEN ISLAND
- 106 FIREPLACE
- 107 TV NICHE ABOVE
- 108 CONCRETE PATIO
- 109 DIRECT VENT FOR FIREPLACE
- 110 TANKLESS WATER HEATER, SMD
- 111 A/C UNIT, SMD
- 112 MECHANICAL UNIT IN ATTIC, SMD TRUSS FABRICATOR TO PROVIDE ATTIC TRUSS AS REQUIRED
- 113 CONCRETE FLOOR - STAINED & SEALED

**KEY PLAN**

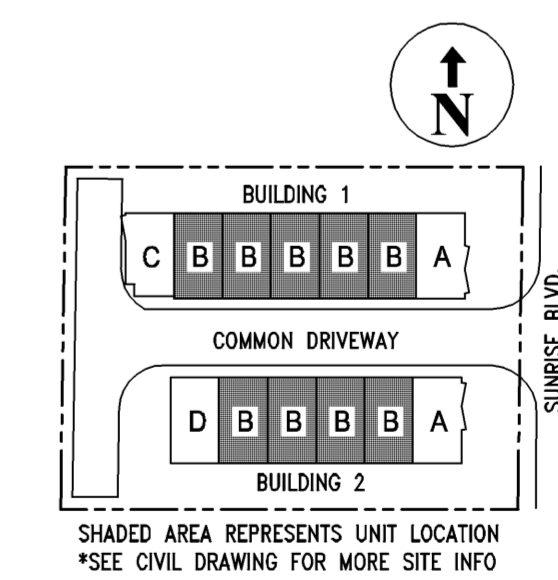

**WALL LEGEND**

- 2X4 FULL HEIGHT WALL
- 2X STAGGERED WALL
- 2X PONY WALL
- 2X6 FULL HEIGHT WALL
- 2X6 - 1-HR. WALL
- 2X6 - 2-HR. WALL


**THE SUNRISE LOFTS**  
7951 SUNRISE BOULEVARD  
CITRUS HEIGHTS, CA 95610

**SUNRISE LOFTS DEVELOPMENT, LLC**  
4120 DOUGLAS BOULEVARD, #306-139  
GRANITE BAY, CALIFORNIA 95746

**PHA architects**

ARCHITECTS | PLANNERS | CONSULTANTS  
1730 I street, ste 101  
sacramento, ca 95814  
www.pha-arch.com  
T 916.554.6411  
F 916.554.6412

REVISIONS		
NO.	DESCRIPTION	DATE
7.		
6.		
5.		
4.		
3.	PLAN CHECK REVISIONS	11/13/06
2.	PLAN CHECK REVISIONS	10/30/06
1.	PLAN CHECK REVISIONS	10/06/06

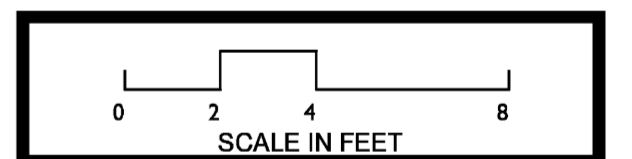

DRAWN: ES  
SCALE: 1/4" = 1'-0"  
DATE: 07/12/06  
JOB NO.: 04046

**UNIT 'B'**

**FLOOR PLANS**

SHEET

**A2.06**

PERMIT RESUBMITTAL - 10/06/06